

Zoya Ministries, Inc.

P.O. Box 260381
 Plano, Texas 75026
 Ph: 214-402-0828
 Fax: 972-612-2074

www.zoyaministries.org

TOTAL BUILDING AREA: 6,870 SQUARE FEET
 DATE: MAY 6, 2007



NOAH'S ARK

OTUTULU VILLAGE, NIGERIA



BUILDING ELEVATION

SCALE: 3/16" = 1'-0"

■ **Quest Design Build**


A DESIGN BUILD COMPANY

7178 Yellowstone Drive
 Frisco, Texas 75034

Ph: (469) 222-5240

Fax: (214) 618-0779

www.questdesignbuild.com

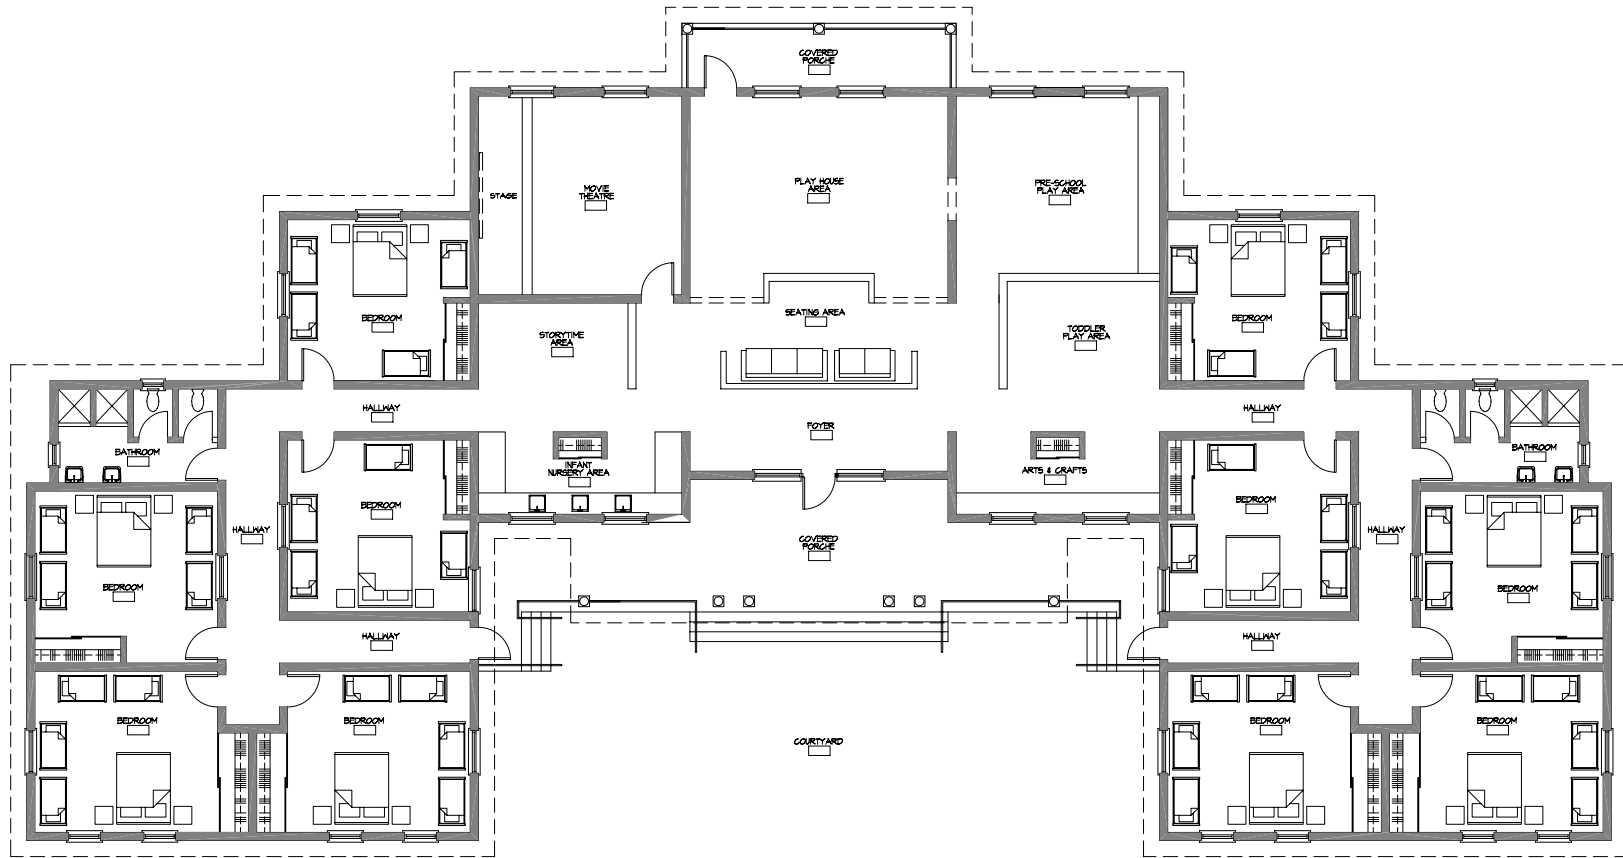

Zoya Ministries, Inc.
 P.O. Box 260381
 Plano, Texas 75026
 Ph: 214-402-0828
 Fax: 972-412-2074

www.zoyaministries.org

TOTAL BUILDING AREA: 6,870 SQUARE FEET
 DATE: MAY 6, 2007



NOAH'S ARK

OTUTULU VILLAGE, NIGERIA

BUILDING FLOOR PLAN



■ Quest Design Build
 A DESIGN BUILD COMPANY

7178 Yellowstone Drive
 Frisco, Texas 75034
 Ph: (469) 222-5240
 Fax: (214) 618-0779

www.questdesignbuild.com